

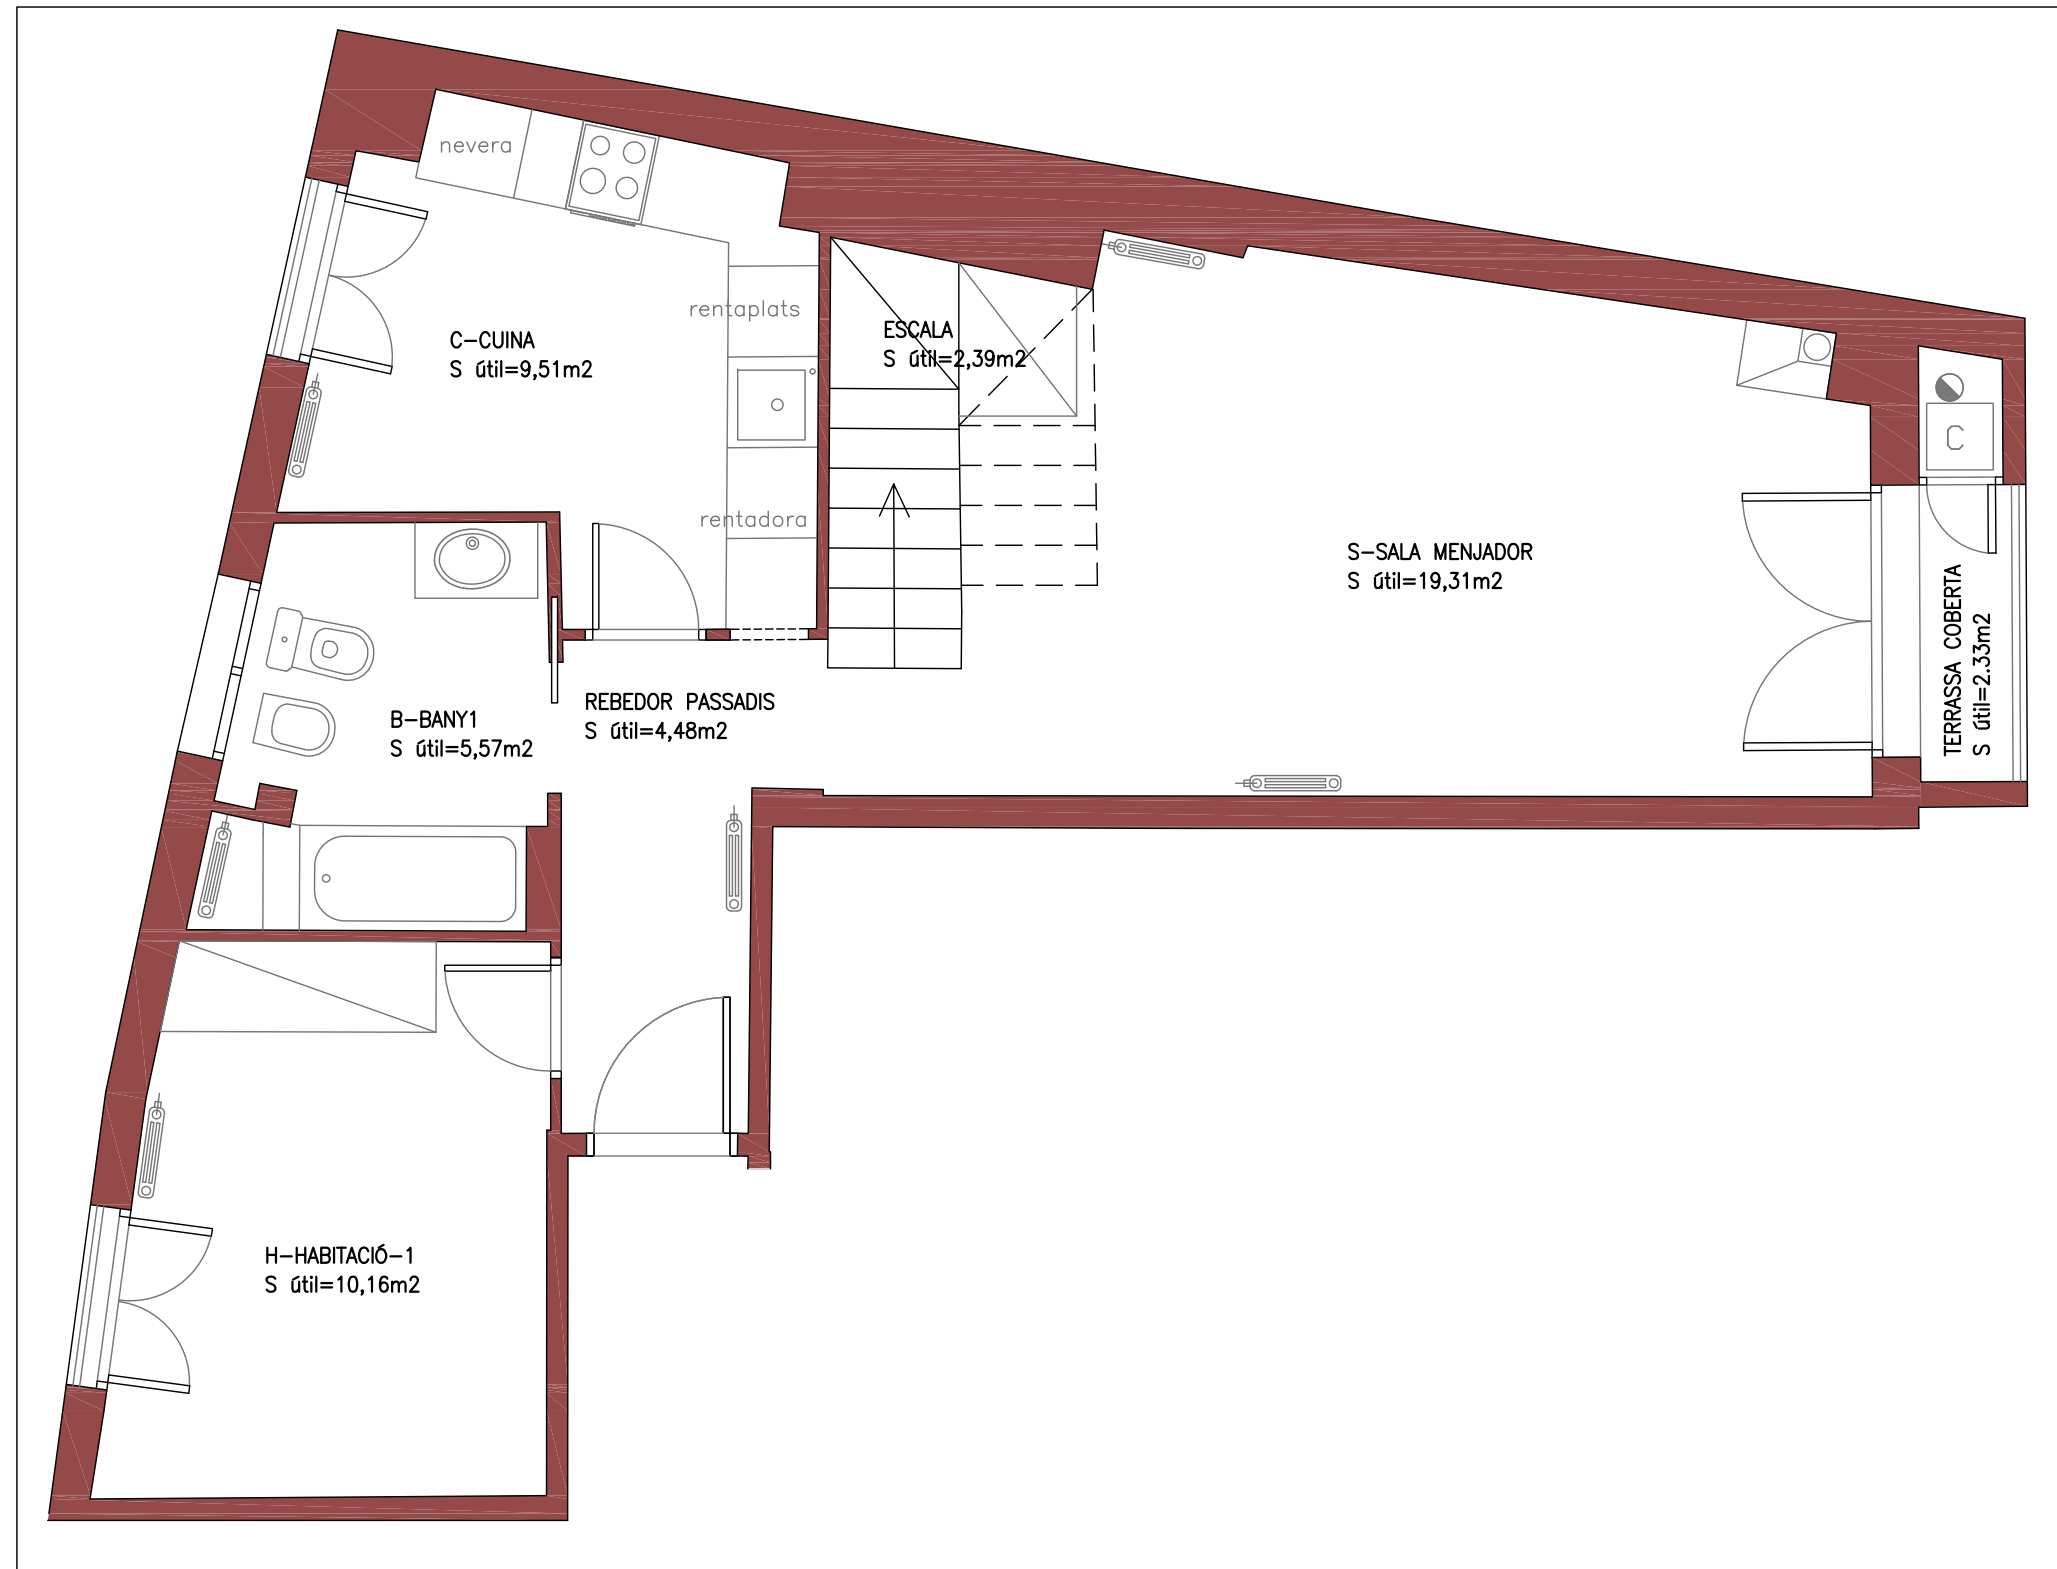
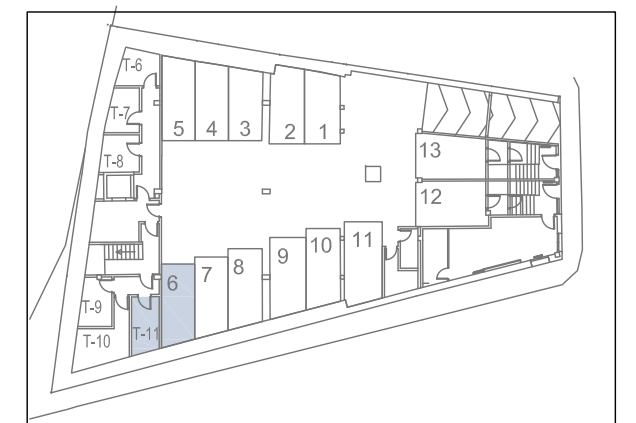


Planta primera 4à nivell 1

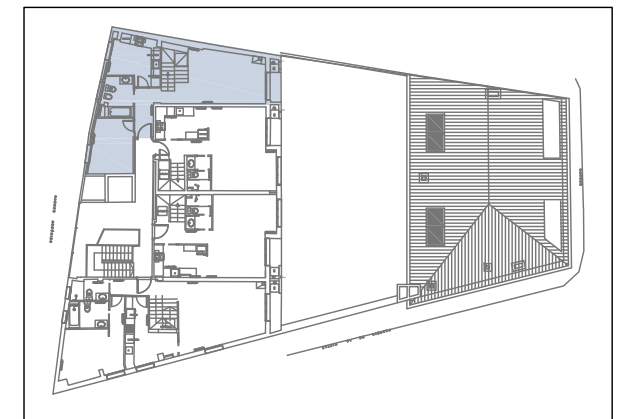

HABITATGE	PEÇA	SUPERF. UTIL m ²						TOTAL SUP. UTIL m ²	SUP CONS m ²
		NV. -3	NV. -2	NV. -1	NV. 0	NV. 1	NV. 2		
P1 4º	REBEDOR PASSA.					4,48			
	SALA MENJADOR					19,31			
	CUINA					9,51			
	BANY 1					5,57			
	HABITACIÓ 1					10,16			
	ESCALA					2,39	1,85		
	ESTUDI 2						10,26		
	DISTRIBUIDOR						3,11		
	BANY 2						4,65		
ESTUDI 1						10,89			
TOTAL NIVELL HABITA.						51,42	30,76	82,18	114,08
ALTRES SUPERFÍCIES UTILS	TERRASSA COBER.					2,33		2,33	2,33
	TERRASSA DESCO.							0,00	
	TRASTER 11	6,75						6,75	9,45
	PLAÇA 06 APARCA	12,12						12,12	27,34
TOTALS		18,87				53,75	30,76	103,38	153,20

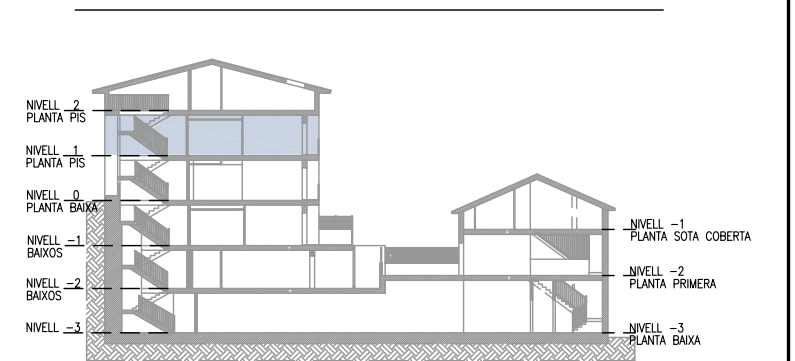

Joan Badosa i Escrigas // Arquitecte // j.badosa@coac.net // arquib2a@hotmail.com
Major 98//08110 Montcada i Reixac//BCN//telf-fax: 93 519 40 69

Data : DESEMBRE 2010

El Promotor :

FINQUES CONGOST SL

Num Ordre : --

L'Arquitecte :

Joan Badosa i Escrigas

Projecte:

PROMOCIO D'UN EDIFICI PLURIFAMILIAR EN TESTERA
C/ARBUCIES-PASSEIG DE LA PIETAT
VILADRAU-GIRONA

Contingut planol :

PLANTA PRIMERA 1e 4a

Escala : 1/50




Num Planol :

01

nivell 1

Planta primera 4à nivell 2

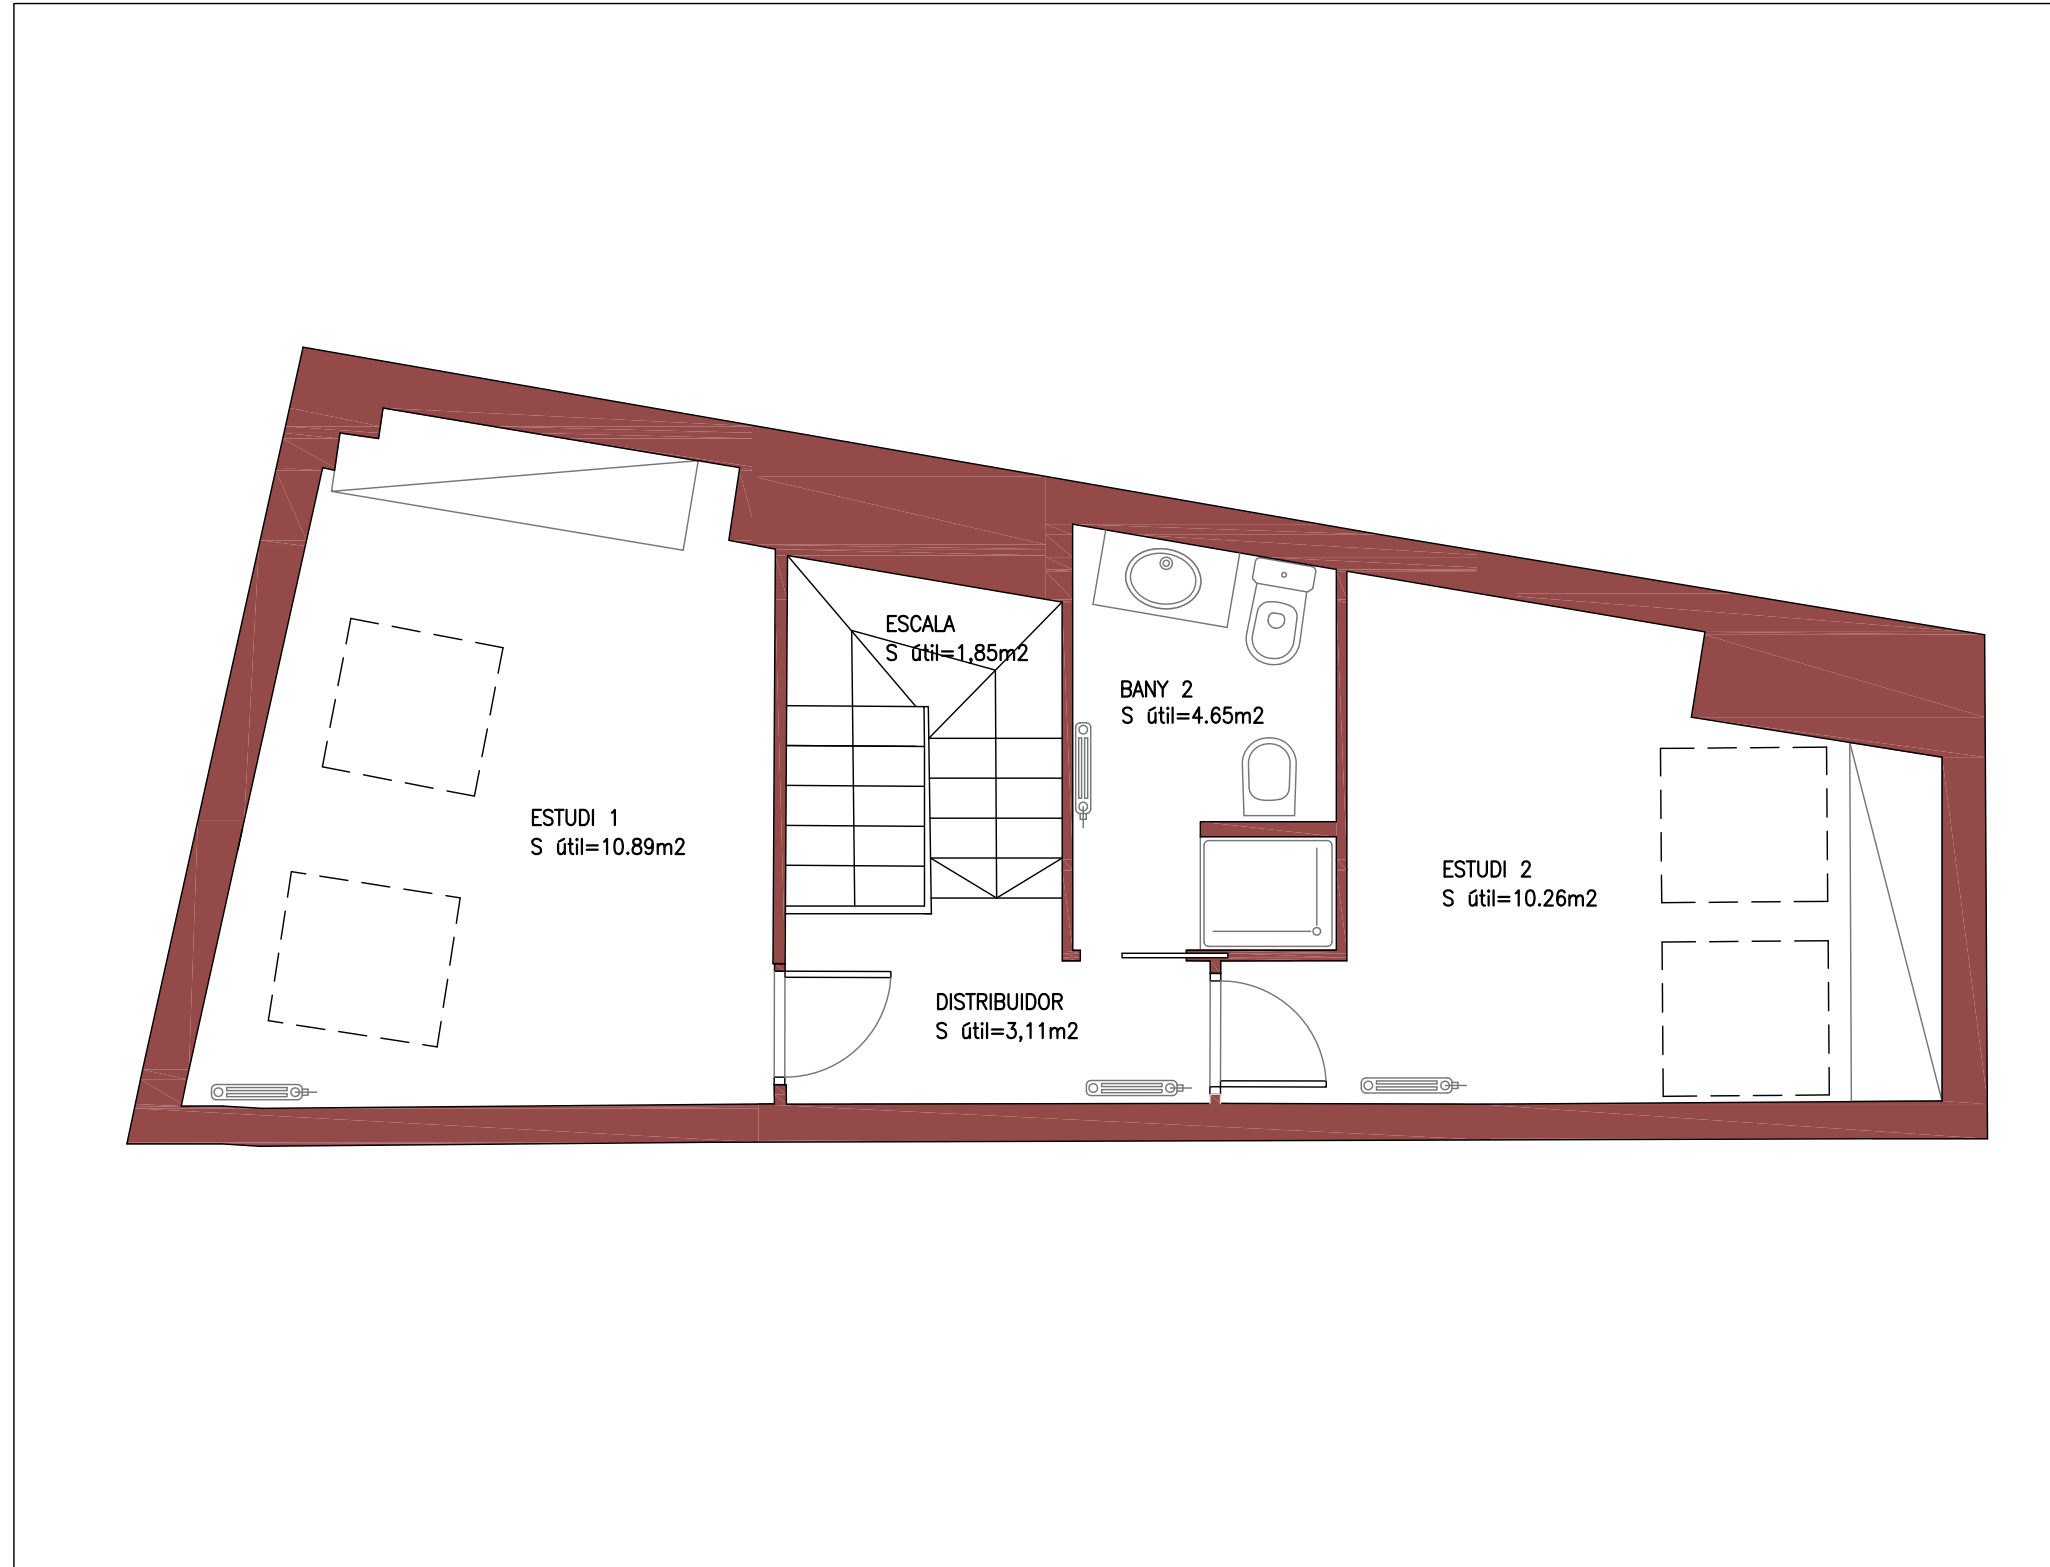

HABITATGE	PEÇA	SUPERF. UTIL m ²						TOTAL SUP. UTIL m ²	SUP CONS m ²
		NV. -3	NV. -2	NV. -1	NV. 0	NV. 1	NV. 2		
P1 4º	REBEDOR PASSA.					4.48			
	SALA MENJADOR					19.31			
	CUINA					9.51			
	BANY 1					5.57			
	HABITACIÓ 1					10.16			
	ESCALA					2.39	1.85		
	ESTUDI 2						10.26		
	DISTRIBUIDOR						3.11		
	BANY 2						4.65		
ESTUDI 1						10.89			
TOTAL NIVELL HABITA.						51.42	30.76	82.18	114.08
ALTRES SUPERFÍCIES UTILS	TERRASSA COBER					2.33		2.33	2.33
	TERRASSA DESCO.							0.00	
	TRASTER 11	6.75						6.75	9.45
	PLAÇA 06 APARCA	12.12						12.12	27.34
TOTALS		18.87				53.75	30.76	103.38	153.20

